



TIRABORA




LUSSO

Corso Italia 24, 34122 Trieste
Tel. 040.634112 – 040.631754
Fax 040.370031
www.tirabora.it
mail:info@tirabora.it
P. I.V.A. 01092300324 REA 123870

Via Virgilio

PIANTA PIANO TERRA

Scala 1:100

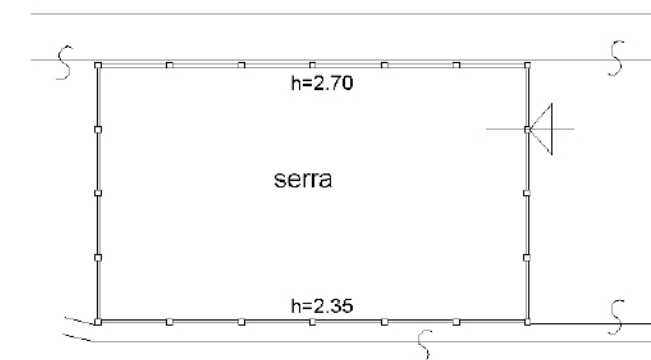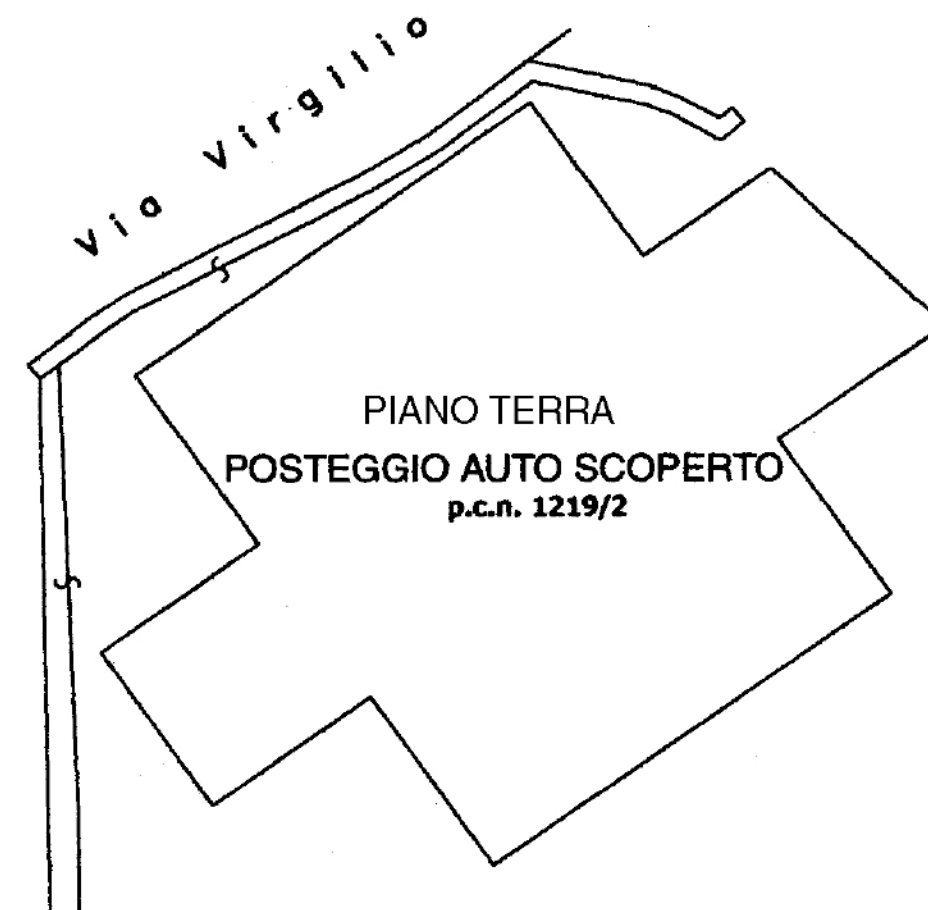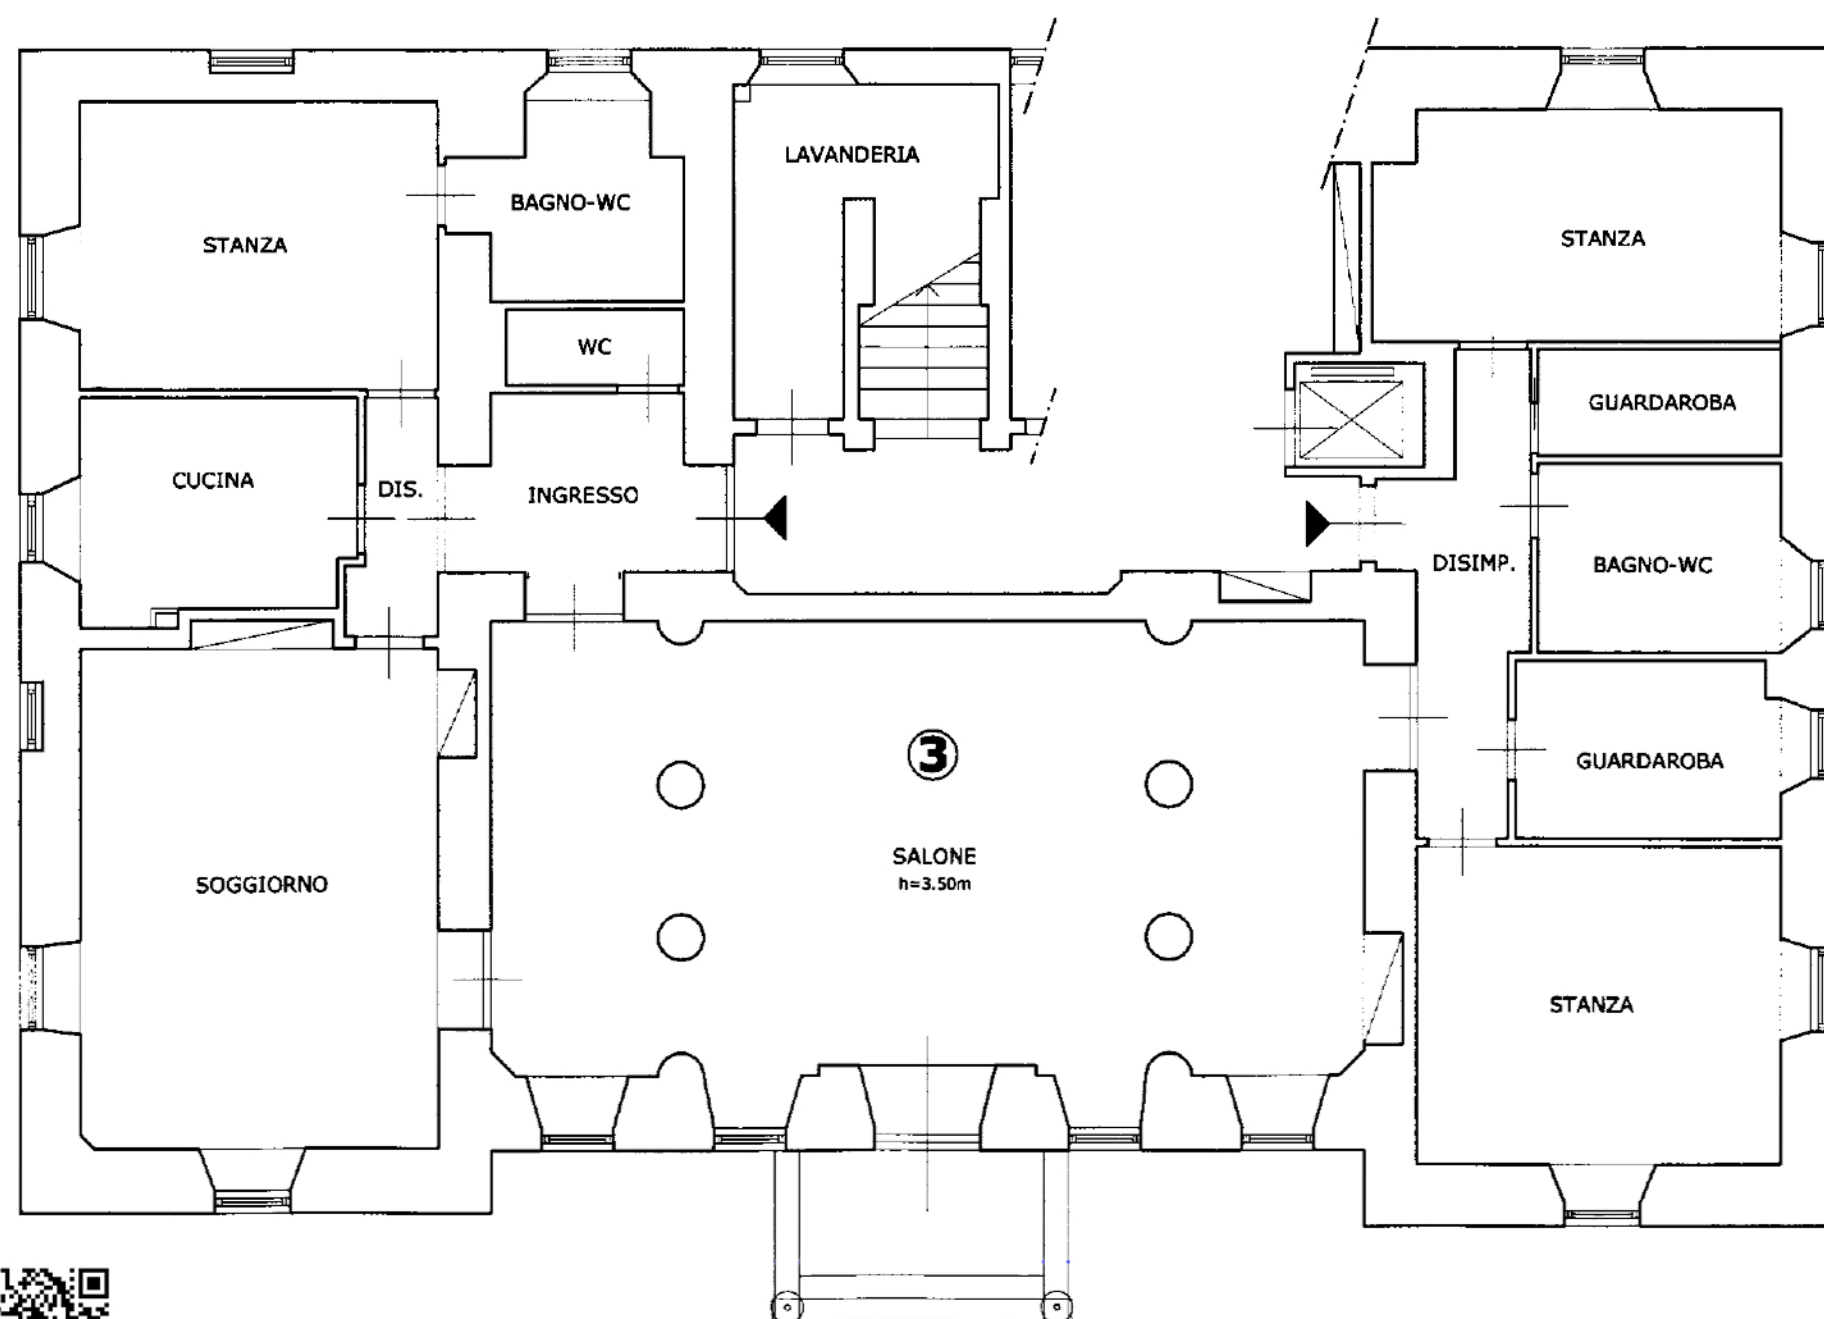

N.B. Le planimetrie sono puramente indicative.